

This drawing may contain Ordnance Survey material by permission of Ordnance Survey on behalf of the Controller of Her Majesty's Stationery Office
© Crown Copyright 2022. All rights reserved.
Reference number 0100031673.

OS Open data / © Natural England / © DEFRA / © DECC / © Historic England / © Environment Agency.
Aerial Photography - ESRI, DigitalGlobe, GeoEye, i-cubed, USDA FSA, USGS, AEX,
Getmapping, Aerogrid, IGN, IGP, swisstopo, the GIS User Community

No dimensions are to be scaled from this drawing.
All dimensions are to be checked on site.
Area measurements for indicative purposes only.

© LDA Design Consulting Ltd. Quality Assured to BS EN ISO 9001 : 2015
Sources Ordnance Survey

P03.	PLANNING ISSUE FOR RESUBMISSION
P02.	UPDATED WITH HIGHWAYS TRACKING
P01.	ISSUED FOR DESIGN FREEZE
REV.	DESCRIPTION

CI	16/08/2024
CI	01/08/2024
CI	05/07/2024
APP.	DATE


ISSUED BY	London
DATE	Jul 2024
SCALE@A1	1:1,000
STATUS	Planning

T: 020 7467 1470	
DRAWN	HF
CHECKED	LS
APPROVED	CI

PROJECT TITLE
THE BEEHIVE MASTERPLAN

DRAWING TITLE
ILLUSTRATIVE LANDSCAPE GENERAL
ARRANGEMENT PLAN

DWG. NO PO-LDAD-ZZ-GF-DR-L-000100

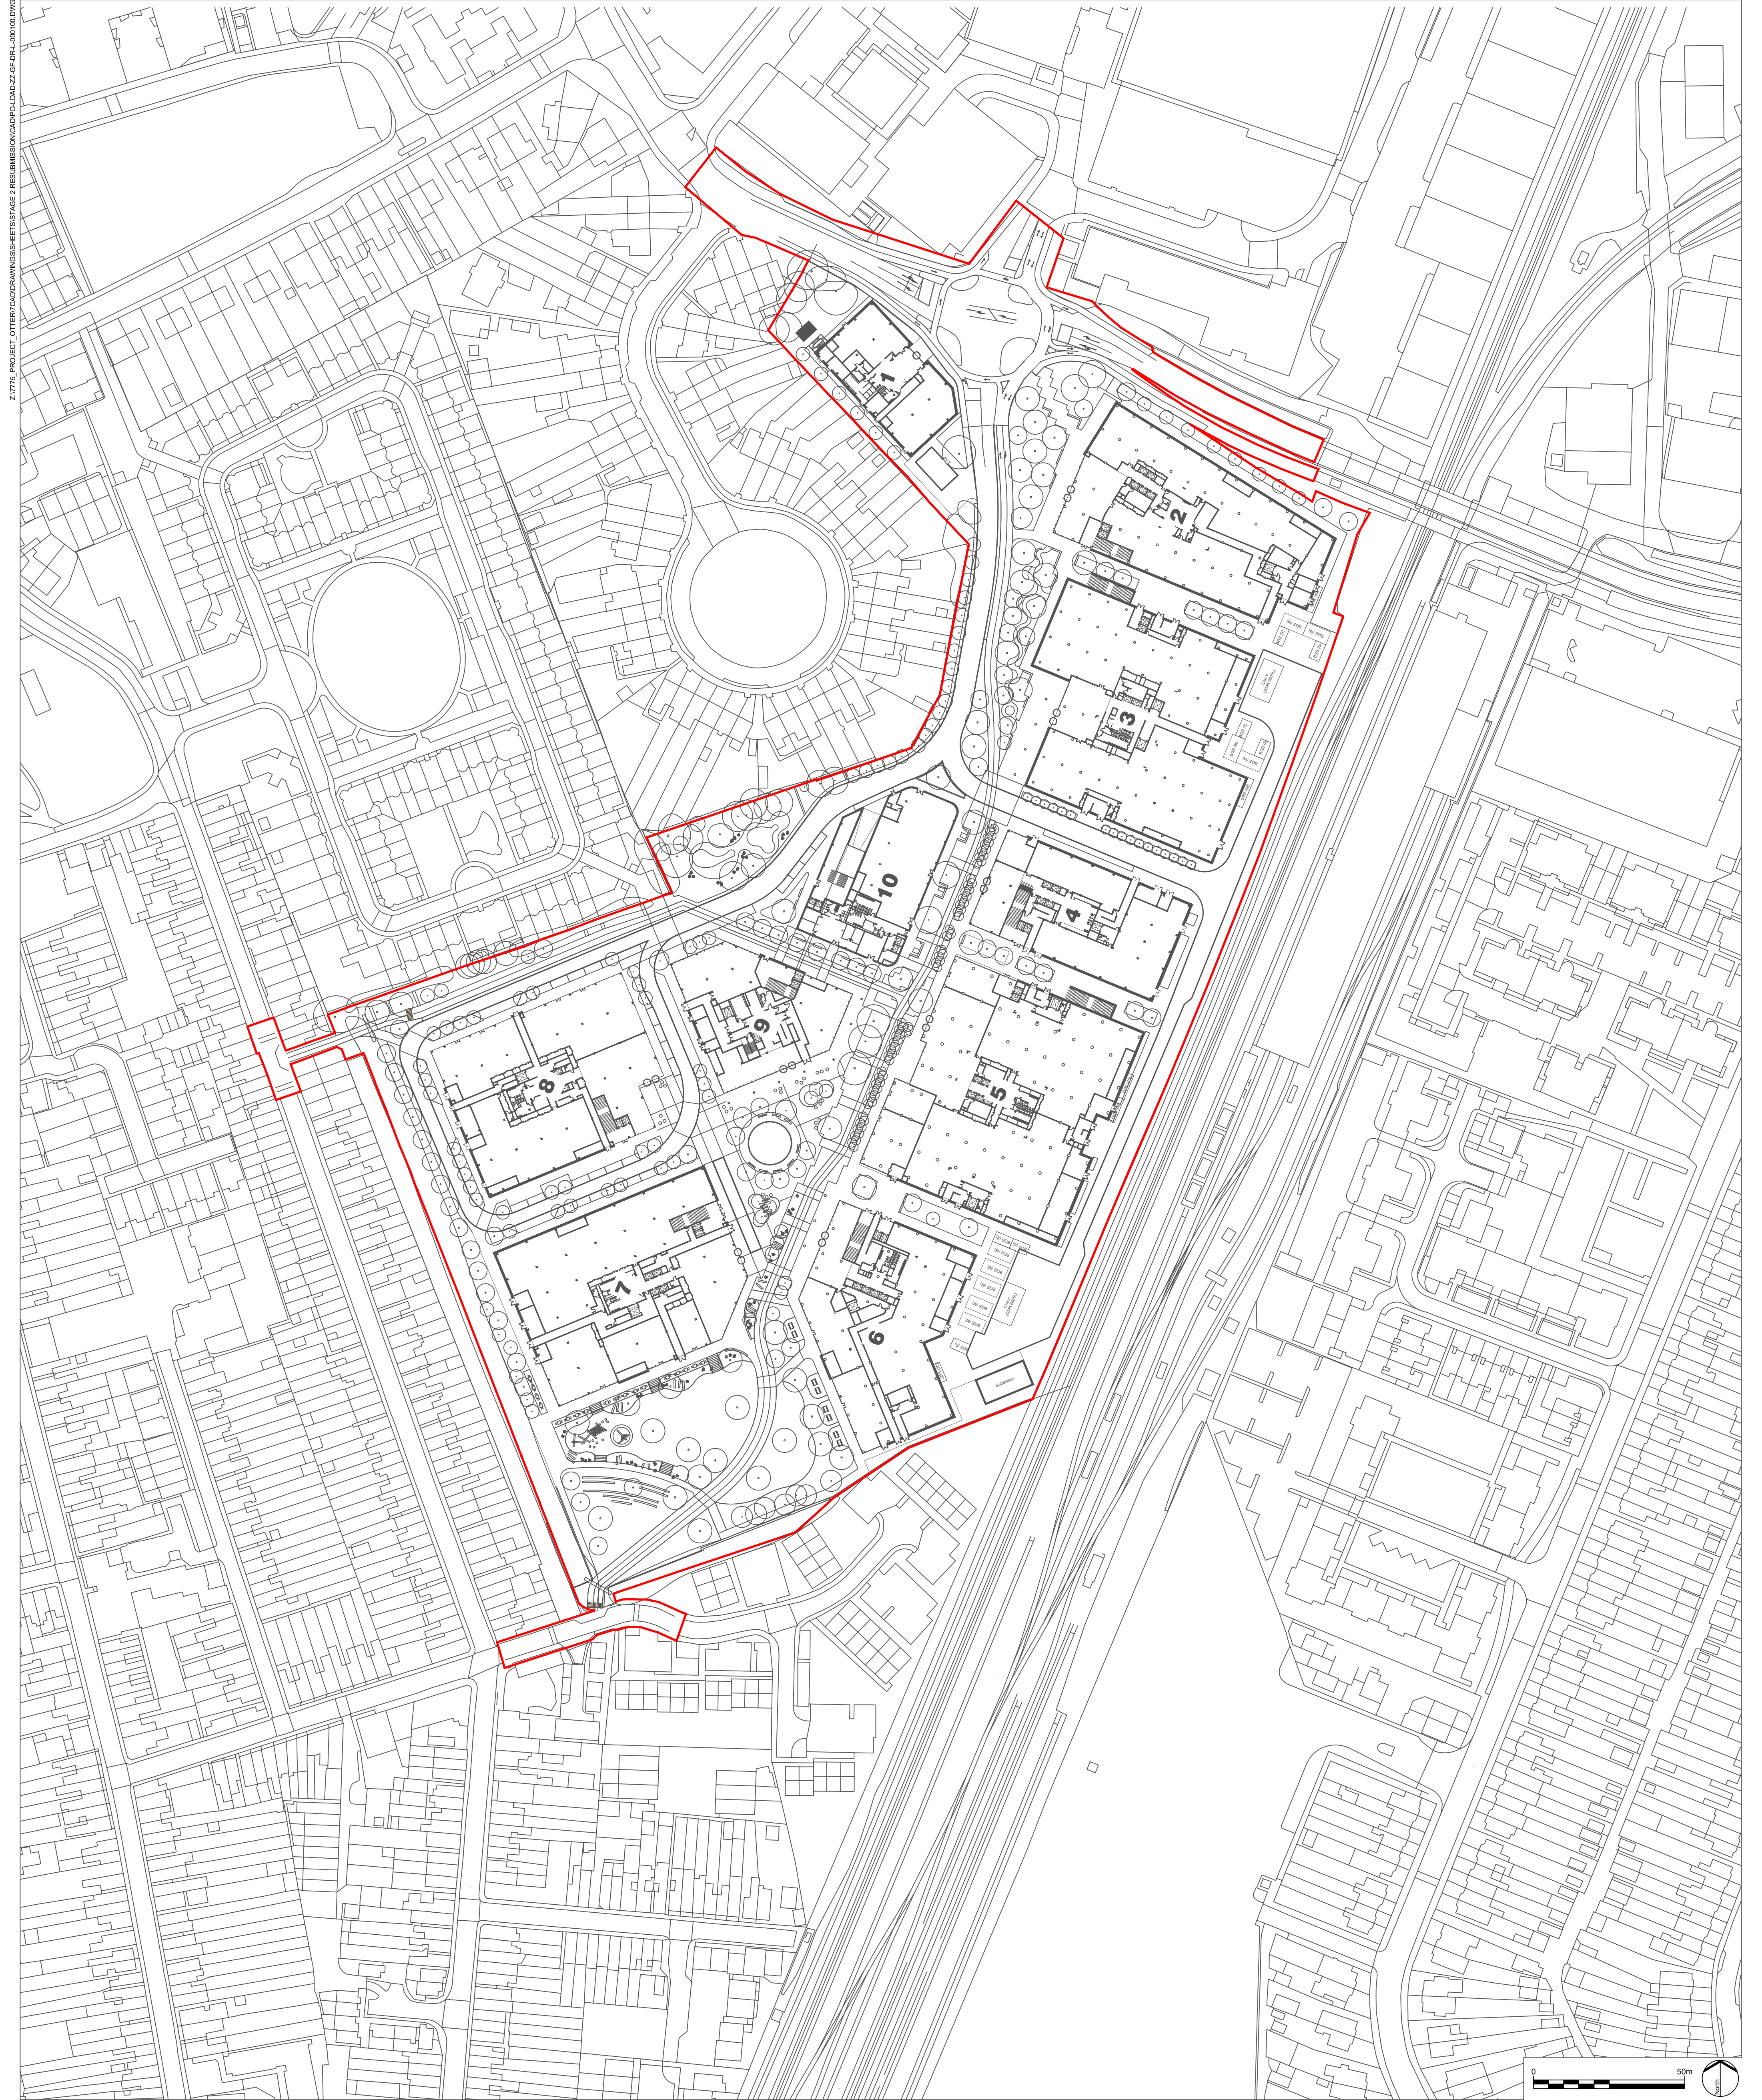

LEGEND

— SITE BOUNDARY